




THIS DRAWING IS TO BE READ IN CONJUNCTION WITH ALL RELATED DRAWINGS. ALL DIMENSIONS MUST BE CHECKED AND VERIFIED ON SITE BEFORE COMMENCING ANY WORK OR PRODUCING SHOP DRAWINGS. THE ORIGINATOR SHOULD BE NOTIFIED IMMEDIATELY OF ANY DISCREPANCY. THIS DRAWING IS COPYRIGHT AND REMAINS THE PROPERTY ROGER PARRY & PARTNERS.

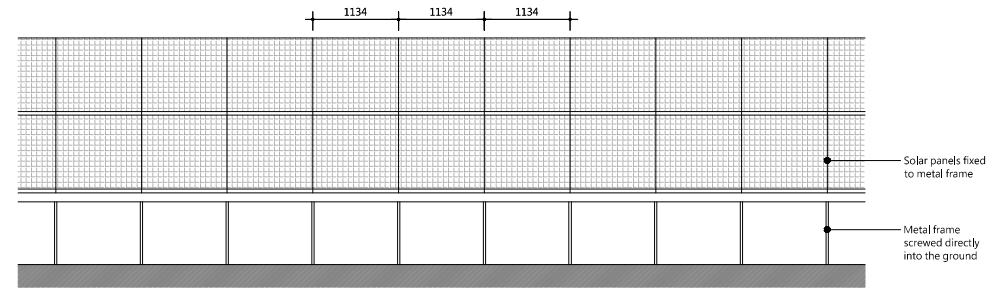


FRONT ELEVATION

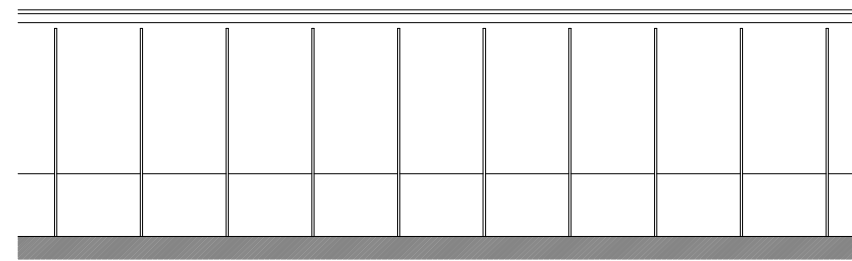

REAR ELEVATION

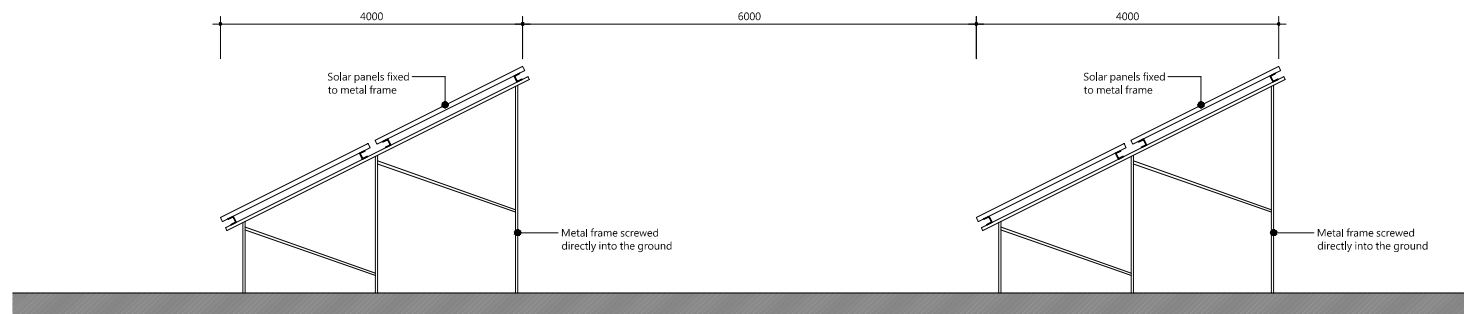

SIDE ELEVATION

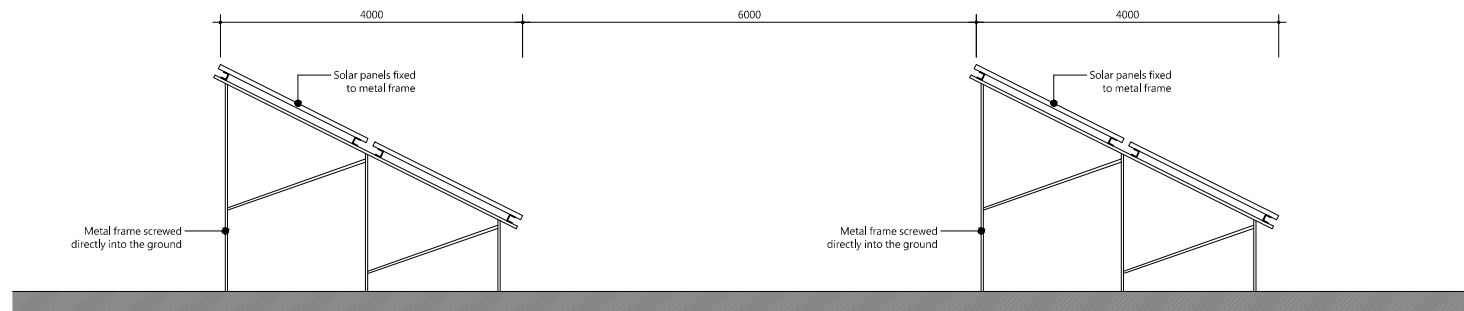

SIDE ELEVATION

Rev	Description	Date	By
-	-	-	-



Residential - Agricultural - Commercial

Project	Proposed ground mounted solar PV panels, substation and all associated works		
Drawing Title	Proposed Solar Panels		
Location	Land at The Coppice, Penrhos, Llanymynech, Powys, SY22 6QB		
Client	R & E J Bowker		
Scale	1:100 @ A3		
Drawing No	81777 / GH / 100	Rev	-
Drawn By	NB	Date	2026/0616

MERCIAN HOUSE, 9 & 10 DARWIN COURT, OXON
 BUSINESS PARK, SHREWSBURY, SY3 5AL
 Tel: 01743 791336
 E-mail: mail@rogerparry.net
 Web address: www.rogerparry.net
 Roger Parry & Partners LLP partnership no. OC312203
 Registered Office: 9 & 10 Darwin Court, Oxon Business Park, Shrewsbury, SY3 5AL.
 Registered in England and Wales.
 A list of members of the LLP is available at the above address.

