



E A S T E L E V A T I O N

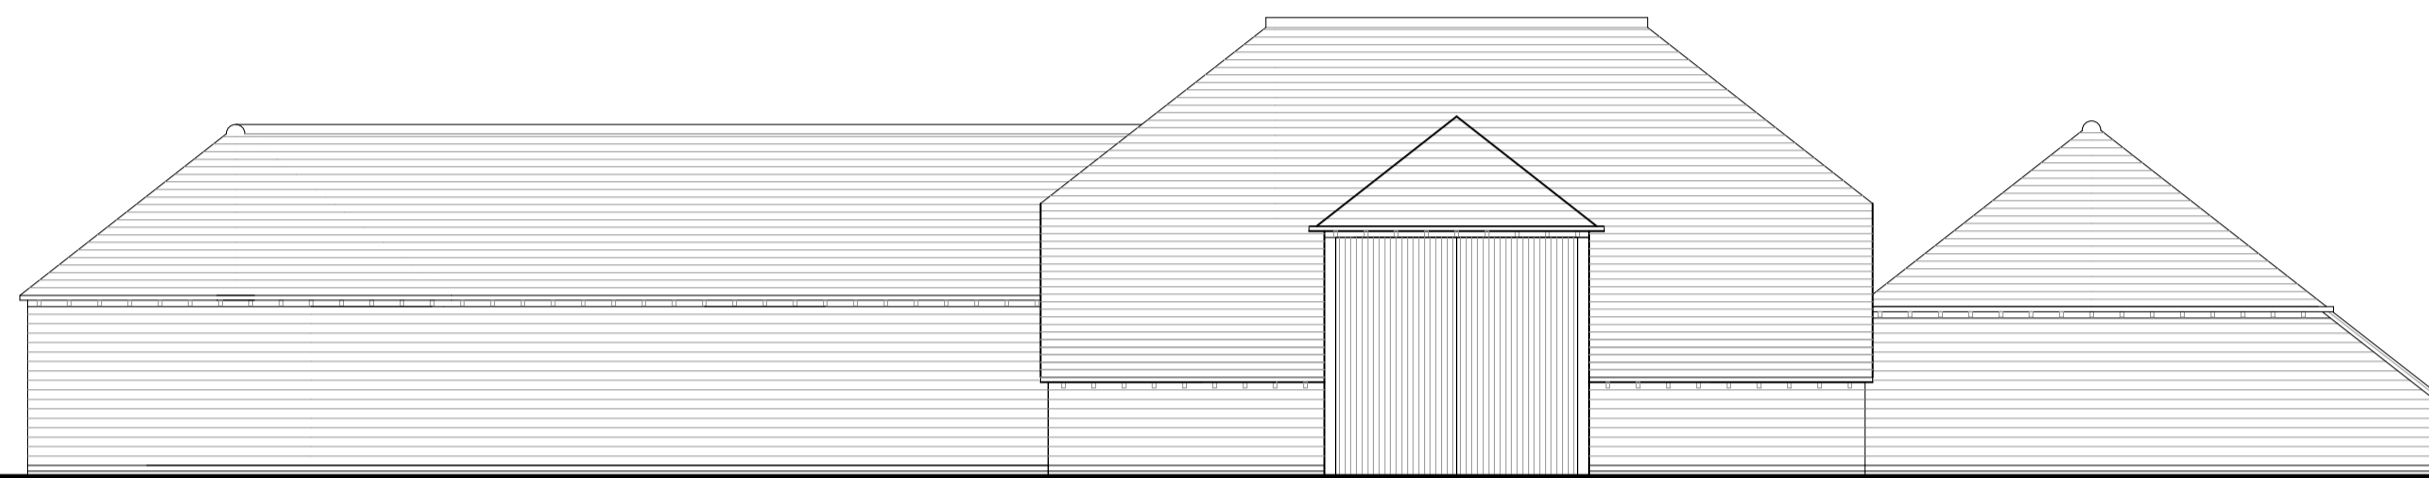

N O R T H E L E V A T I O N



W E S T E L E V A T I O N

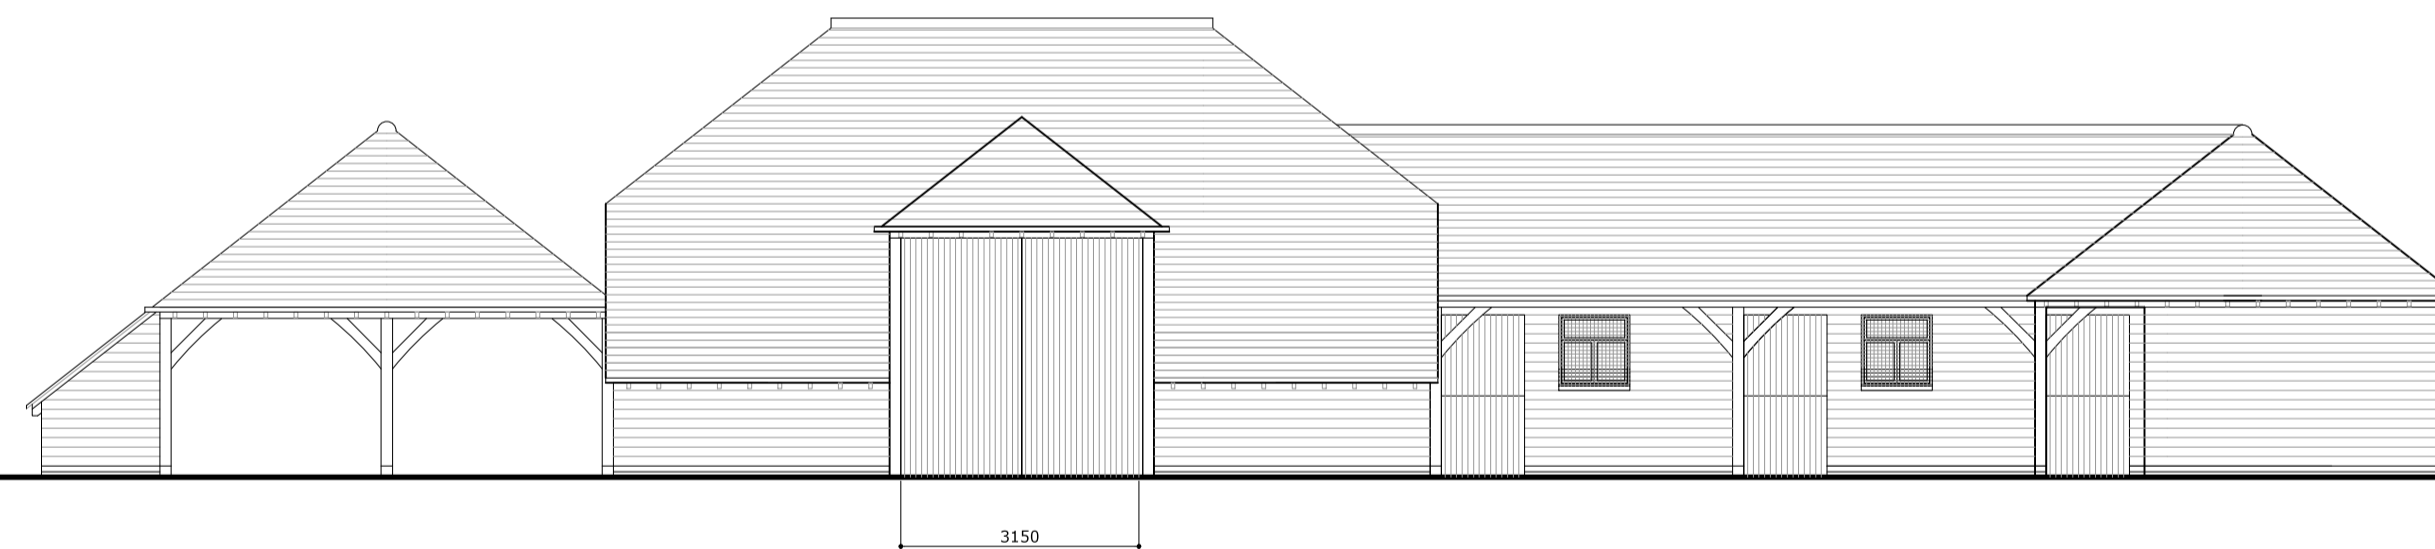

S O U T H E L E V A T I O N

E L E V A T I O N S 1 : 1 0 0

AMENDMENTS:

NOTES:

THE PREPARATION OF THIS DRAWING  
INCLUDED INFORMATION FROM EARLIER UNCHECKED DOCUMENTS  
NO GUARANTEE OF ACCURACY IS GIVEN  
UNTIL A FULL DIMENSIONAL SURVEY IS COMPLETED  
ALL EXISTING AND PROPOSED DIMENSIONS AND LEVELS MUST BE  
VERIFIED ON-SITE BEFORE COMMENCING WORK

JOB TITLE

TRUMPS MILL MEADOW  
BRIDGE LANE  
VIRGINIA WATER

**MCLAREN ASSOCIATES**  
architectural and design consultants

THE COACH HOUSE STUDIO MEWS ALEXANDRA ROAD  
ADDLESTONE SURREY KT15 2PQ 02081 81 55 82

DRAWING TITLE

STABLE BUILDING COMPLEX  
ELEVATIONS AS PROPOSED

WARDENCLYFFE LIMITED  
3 HIGH STREET PRECINCT, SUITE 106 EGHAM SURREY TW20 9HN

SCALE	1:100 [A1]	DATE	MAY 2015
-------	------------	------	----------

DRAWN	DP	CHECKED	
-------	----	---------	--

JOB NUMBER	DRAWING NUMBER	REVISION
702	41	A