



Holywell Road, Studham, LU6 2PA
Asking price £1,400,000

Sears & Co
estate & letting agents



www.searsandco.co.uk

Sears & Co

A truly outstanding five bedroom detached residence, occupying a prestigious position on Holywell Road in the highly regarded village of Studham. Beautifully extended and comprehensively renovated to an exceptional standard throughout, 'Innesfree' offers over 3600 sqft of stylish and immaculately presented accommodation across three spacious floors. Combining elegant high quality finishes with generous and versatile living space, this exceptional home is perfectly suited to modern family living.

The ground floor layout comprises an entrance hallway with vaulted ceiling, spacious living room, luxuriously appointed 34FT kitchen/dining room, useful utility room, w/c, two double bedrooms and a 'Jack & Jill' en suite. The first floor features a stunning 23FT principal bedroom with dressing area and en suite, bedroom with an atrium window and a further bedroom, also benefitting from an en suite. The lower ground floor includes an impressive 32FT entertainment room with a striking bar area and separate shower room, creating an exceptional space for hosting and leisure.

Externally the property further benefits from a gated entrance, driveway providing parking for multiple vehicles, garage and a sensational private rear garden featuring a variety of entertaining areas, including a covered outdoor kitchen and an additional seating area complete with fixings for an outside TV and surround sound system.

Council tax band F. Contact sole appointed selling agents Sears & Co to arrange a viewing.

Front Door

Entrance Hallway

Velux window. Internal window. Vaulted ceilings. Tiled flooring with under floor heating. Cloaks cupboard. Recessed down lighting. Stairs rising to the first floor accommodation and down to the lower ground floor accommodation. Access to the 'Jack and Jill' shower room, two bedrooms, kitchen/dining room and the living room.

Living Room

Double glazed window. Herringbone LVT flooring with under floor heating. Recessed down lighting. Surround sound speakers. Coving to the ceiling. Double doors to the dining area.

Dining Area

Six panel double glazed bi folding doors to the garden. Tiled flooring with under floor heating. Recessed down lighting. Surround sound speakers. Coving to the ceiling. Access to the utility room. Open plan to the kitchen.

Kitchen

Double glazed window. Fitted with a range of eye and base level units with granite work surfaces over, also forming a splash back, upstands, window sill and a breakfast bar. Two integrated ovens, combination oven, induction hob with extractor over and coffee machine. Integrated dishwasher and wine cooler. Space for a freestanding American style fridge freezer. Fitted range of storage solutions. Recessed down lighting. Tiled flooring with under floor heating. Coving to the ceiling.

Utility Room

Double glazed window. Double glazed door to the rear garden. Fitted with a range of eye and base level units with wood effect work surfaces over. Stainless steel sink with drainer unit and mixer tap. Space for a

freestanding washing machine. Tiled flooring with under floor heating. Recessed down lighting. Courtesy door to the garage. Access to the w/c.

W/C

Fitted with a cabinet enclosed wash hand basin and a low level w/c. Extractor fan. Tiled flooring with under floor heating. Tiling to splash back area. Recessed down lighting.

Bedroom

Double glazed window. Under floor heating. Wood effect flooring. Recessed down lighting. Access to the 'Jack and Jill' en suite.

Jack & Jill En Suite/Downstairs Shower Room

Double glazed window. Fitted with a three piece suite to include an oversized shower area, wash hand basin and an enclosed cistern w/c. Tiled flooring. Tiling to splash back areas. Chrome heated towel rail. Recessed down lighting. Extractor fan.

Bedroom

Two double glazed windows. Under floor heating. Wood effect flooring. Recessed down lighting.

First Floor Landing

Radiator. LVT wood effect flooring. Access to three bedrooms.

Principal Bedroom

Double glazed window. Radiator. Eaves storage. Fitted storage solutions. Built in wardrobes. Surround sound speaker. Access to the loft. Glass pocket door to the en suite. Open plan to the dressing area.

Dressing Area

Double glazed window. Built in wardrobes. Radiator. Eaves storage.

En Suite

Double glazed window. Fitted with a four piece suite to include a panel enclosed bath, wet room style shower area with rainfall shower head, feature wash hand basin and a low level w/c. Tiled walls. Tiled flooring with under floor heating. Chrome heated towel rail. Fitted storage solutions with granite work surface over. Recessed down lighting. Extractor fan. Surround sound speaker.

Bedroom

Double glazed window. Radiator. Walk in wardrobe. Surround sound speaker. Glass pocket door to the en suite.

En Suite

Double glazed window. Fitted with a three piece suite to include a wet room style oversized shower area, wall mounted wash hand basin and a low level w/c. Granite tiled flooring. Tiled walls. Tiling to splash back area. Recessed down lighting. Extractor fan. Chrome heated towel rail.

Bedroom

Double glazed atrium style window. Radiator. Built in storage cupboard.

Inner Vestibule

Tiled flooring. Storage cupboard. Access to the entertainment/bar area.

Entertainment/Bar Area

Double glazed door to the rear garden. Three double glazed windows. Fitted with a range of base level units with granite work surfaces, also forming upstands and a bar. Inset sink with mixer tap. Display units. Range of cooling fridges. Fitted storage solutions. Recessed down lighting. Tiled flooring with under floor heating. Access to the shower room.

Shower Room

Fitted with a three piece suite to include an oversized shower area, cabinet enclosed wash hand basin and a low level w/c. Tiled walls. Tiled flooring with under floor heating. Chrome heated towel rail. Recessed down lighting. Extractor fan.

To The Front

A substantial area of block paving providing driveway parking accessed via electric gates. Separate pedestrian gate. Enclosed by timber panel fencing and a low level brick wall. Outside lights. Gated side access. Storm porch to the front door. Access to the garage.

Garage

Accessed via side hinged doors to the front and a courtesy door from the utility room. Tiled flooring with under floor heating. Power and lighting.

To The Rear

A private rear garden arranged with areas of patio, lawn and composite decking. Covered kitchen area with fitted storage units with work surface over, BBQ, sink with mixer tap and low level fridges. Covered seating area with power and surround sound. Pergola. Steps leading up to a further patio with seating area and stainless steel and glass balustrades. Steps leading down to the entertainment room/bar. Enclosed predominately by timber panel fencing. Outside power sockets. Outside tap. Gated side access.

Buyer Information

To comply with the UK's Anti Money Laundering (AML) regulations, we are required to confirm the identity of all prospective buyers at the point of an offer being accepted and use a third party, Identity Verification System to do so. There is a charge of £48 (per person) including VAT for this service (£40 + vat). The same system will also authenticate buyers proof of funding for the proposed purchase.


Location

Studham is an aspirational location, voted one of Britain's poshest villages by The Telegraph. Encompassing an environment of largely green, leafy landscapes, it's within the 324-acre Chiltern Hills AONB. It has its own expanse of meadows and woods at its Common – a Country Wildlife Site granted a prestigious Green Flag Award. The Common also hosts the May Fair.


The village is superb for sports, family-friendly activities and access to a wide variety of days out for all ages. There's Whipsnade Zoo, the Natural History Museum, the Ashridge Estate, Dunstable Downs, even a Champneys spa. Holidays couldn't be simpler, with Luton Airport only 10 miles away. For the commuter, trains from Hemel Hempstead will get you into the capital the quickest, and you're well placed for the A41, M1 and M25.

It's rural in Studham, but not too remote. There are two all-important pubs on the doorstep, and amenities and leisure are abundant to pretty market towns in the area, including Berkhamsted, Tring and Dunstable. Both Harpenden and St Albans are equally as easy to reach.

A big appeal for parents is the Ofsted 'Outstanding' primary, with secondary, private and independent schooling nearby. Living in pastoral, peaceful Studham offers a wonderful way to wind down together, and is even better for putting on your walking boots for a whole-family hike through the countryside.

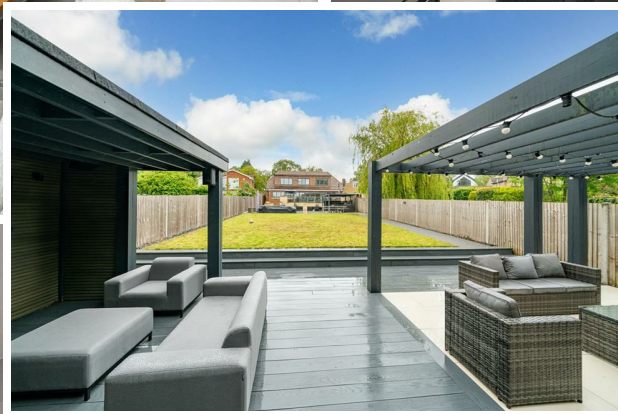



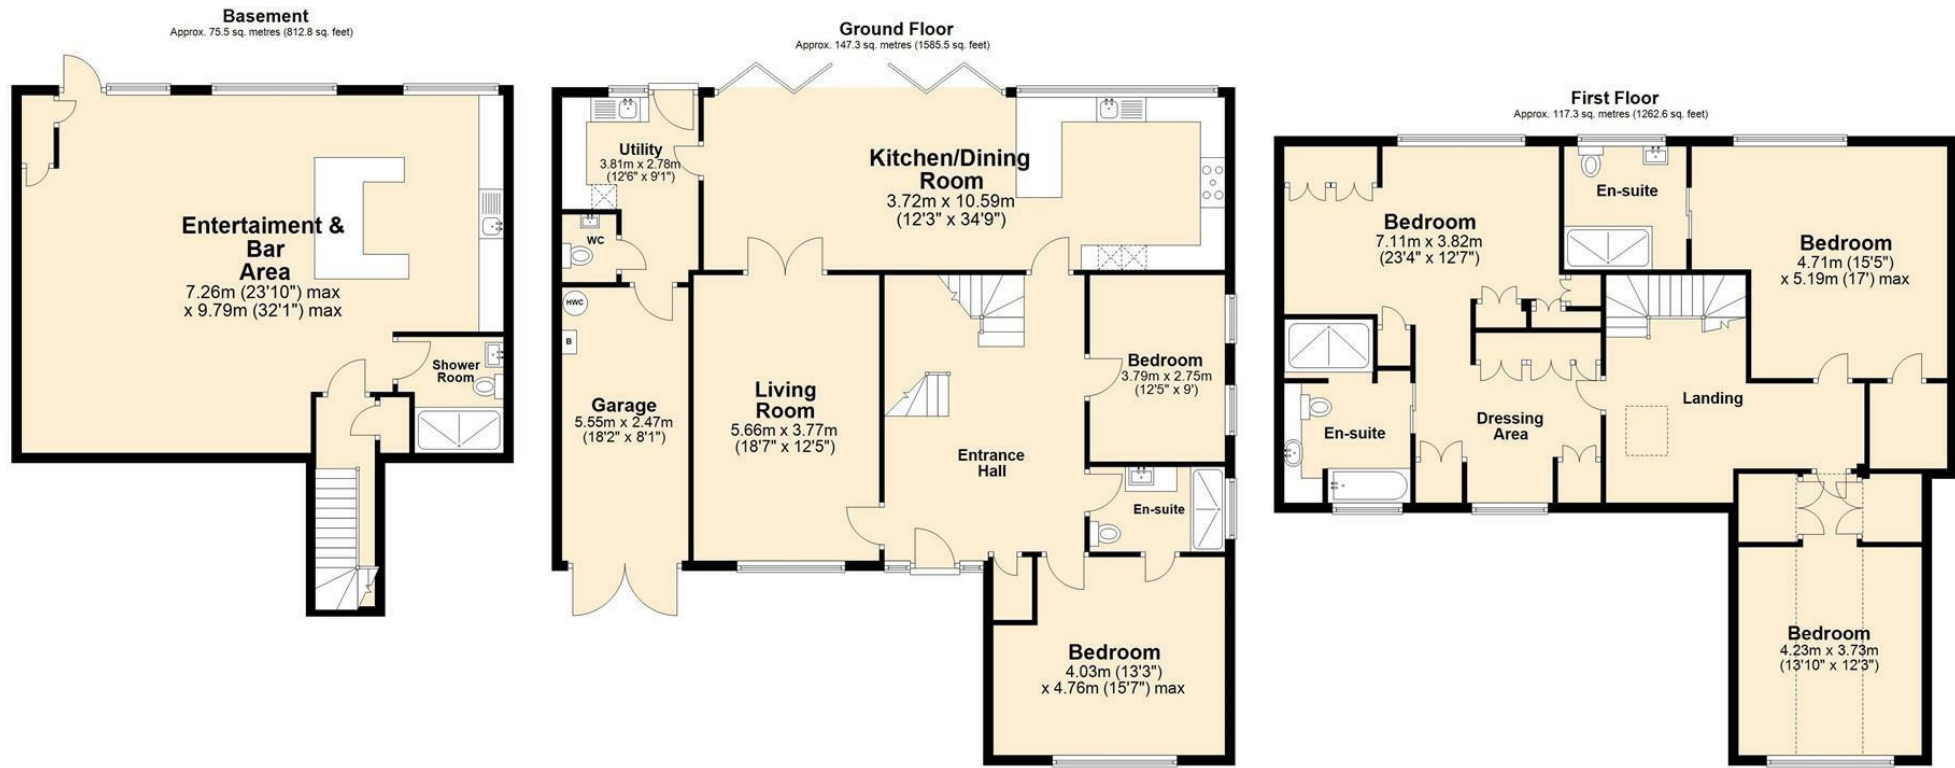

Total area: approx. 340.1 sq. metres (3660.9 sq. feet)

The Floor Plan is not to Scale and measurements and areas shown are approximate and therefore should be used for illustrative purposes only. The plan has been prepared with due diligence and whilst we have confidence in the information produced it should not be relied upon. Maximum lengths and widths are represented on the plan. If there are any aspects of particular importance, you should carry out or commission your own inspection of the property. Copyright © SKMSTUDIO
Plan produced using PlanUp.

The Agent has not tested any apparatus, equipment, fixtures and fittings or services and so cannot verify that they are in working order or fit for the purpose. A Buyer is advised to obtain verification from their Solicitor or Surveyor. References to the Tenure of a Property are based on information supplied by the Seller. The Agent has not had sight of the title documents. A Buyer is advised to obtain verification from their Solicitor. Items shown in photographs are NOT included unless specifically mentioned within the sales particulars. They may however be available by separate negotiation. Buyers must check the availability of any property and make an appointment to view before embarking on any journey to see a property. All floorplans and photographs contained in this brochure and for illustrative purposes only measurements cannot be guaranteed and should not be relied upon. Photographs may have had blue sky added and/or brightened. For further information see the Property Misdescriptions Act.

www.searsandco.co.uk

Sears & Co

Hemel Hempstead Office: 67 High Street, Old Town, Hemel Hempstead, Hertfordshire, HP1 3AF
call: 01442 254 100

Score	Energy rating	Current	Potential
92+	A		
81-91	B		83 B
69-80	C	76 C	
55-68	D		
39-54	E		
21-38	F		
1-20	G		