



Carn Y Cefn, £200,000

- Well-presented throughout
- 2 Bedrooms
- Mid-Terrace
- Sought-after location
- EPC Rating: B



 2  1  1




About the property

This well-presented two-bedroom mid-terrace property offers comfortable living space ideal for first-time buyers, downsizers, or investors alike. The home has been carefully maintained by the current owners and is ready for immediate occupation, with a tasteful and neutral décor throughout.

The ground floor comprises a welcoming entrance hallway leading into a bright and spacious living room, perfect for relaxing or entertaining. To the rear, a well-appointed kitchen provides ample storage and workspace, with room for dining and direct access to the garden.

Upstairs, the property features two generously sized bedrooms, both offering a pleasant outlook and plenty of natural light. A modern family bathroom completes the first floor, presented in clean and contemporary style.

Externally, the property benefits from a well-maintained rear garden, ideal for outdoor enjoyment. The space has been thoughtfully cared for, providing a neat lawn area along with patio seating, making it perfect for both relaxation and entertaining during warmer months.

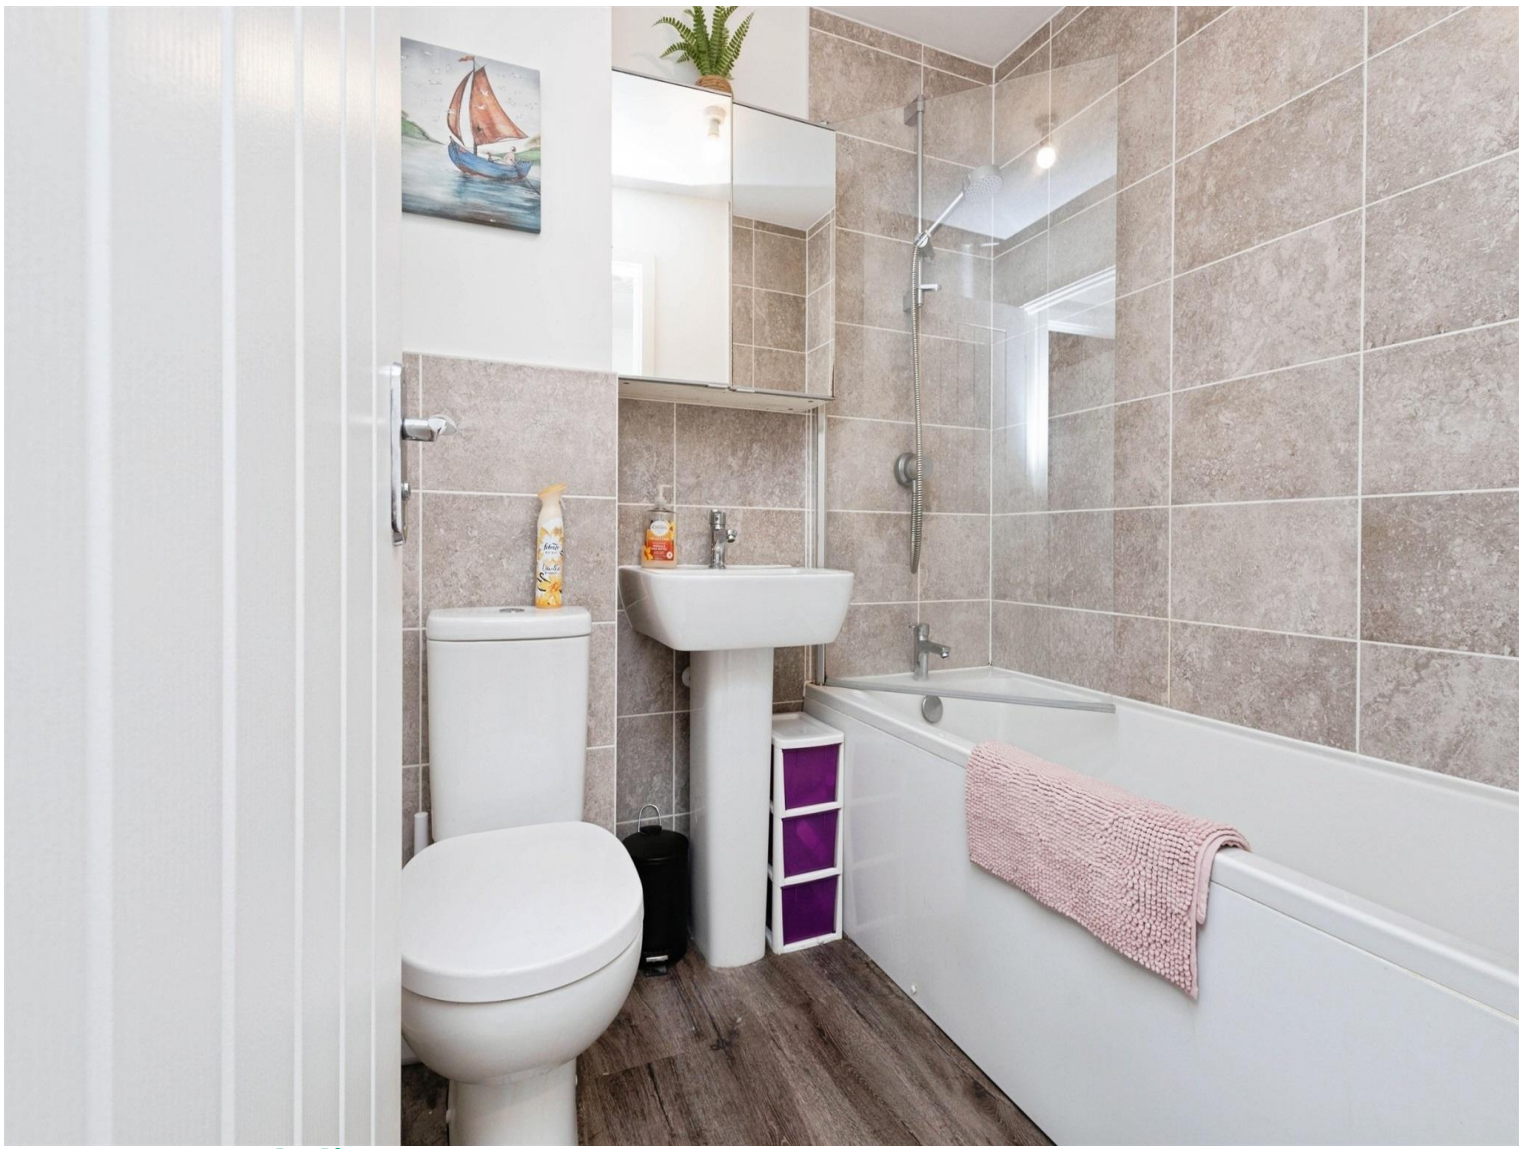


Accommodation

01495360922

ebbwwale@peteralan.co.uk

Floorplan

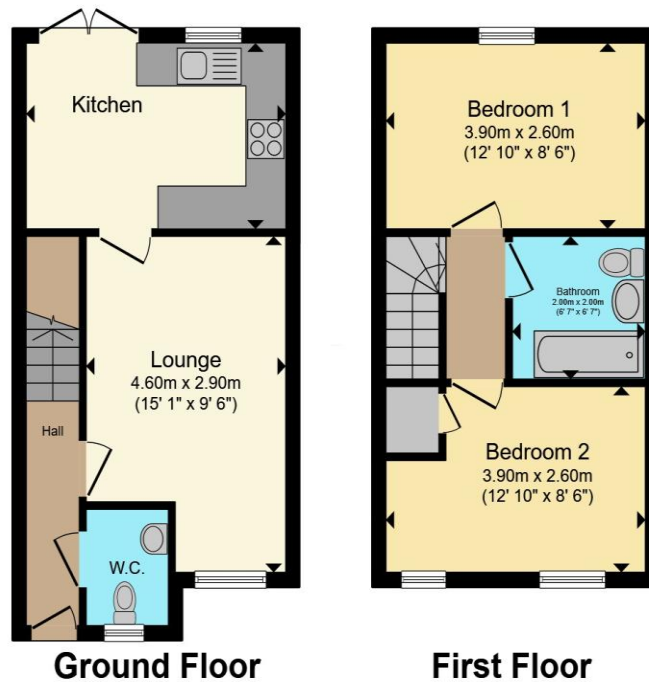

Total floor area 59.3 m² (638 sq.ft.) approx

This floor plan is for illustrative purposes only. It is not drawn to scale. Any measurements, floor areas (including any total floor area), openings and orientation are approximate. No details are guaranteed, they cannot be relied upon for any purpose and they do not form part of any agreement. No liability is taken for any error, omission or misstatement. A party must rely upon its own inspection(s). Powered by www.propertybox.io



Important Information

Note while we endeavour to make our sales details accurate and reliable, if there is any point which is of particular interest to you, please contact the office and we will be pleased to confirm the position for you. We have not personally tested any apparatus, equipment, fixtures, fittings or services and cannot verify they are in working order or fit for their purposes. Nothing in these particulars is intended to indicate that carpets or curtains, furnishings or fittings, electrical goods (whether wired or not). Gas fires or light fittings or any other fixtures not expressly included form part of the property offered for sale. This computer generated Floorplan, if applicable, is intended as a general guide to the layout and design of the property. It is not to scale and should not be relied upon for dimensions. Tenure: We cannot confirm the tenure of the property as we have not had access to the legal documents. The buyer is advised to obtain verification from their solicitor or surveyor.

Peter Alan Limited is registered in England and Wales under company number 2073153, Registered Office is Cumbria House, 16-20 Hockliffe Street, Leighton Buzzard, Bedfordshire, LU7 1GN. VAT Registration Number is 500 2481 05. For activities relating to regulated mortgages and non-investment insurance contracts, Peter Alan Limited is an appointed representative of Connells Limited which is authorised and regulated by the Financial Conduct Authority. Connells Limited's Financial Services Register number is 302221. Most buy-to-let

