




 

PROPOSED PLAN

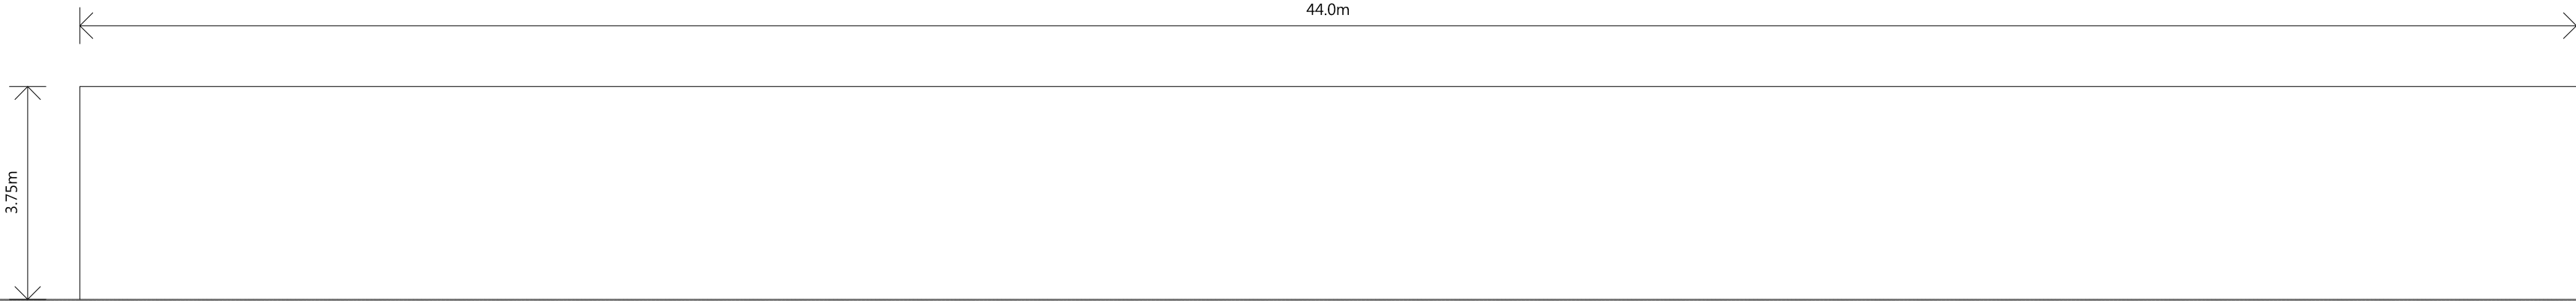

PROPOSED SIDE ELEVATION

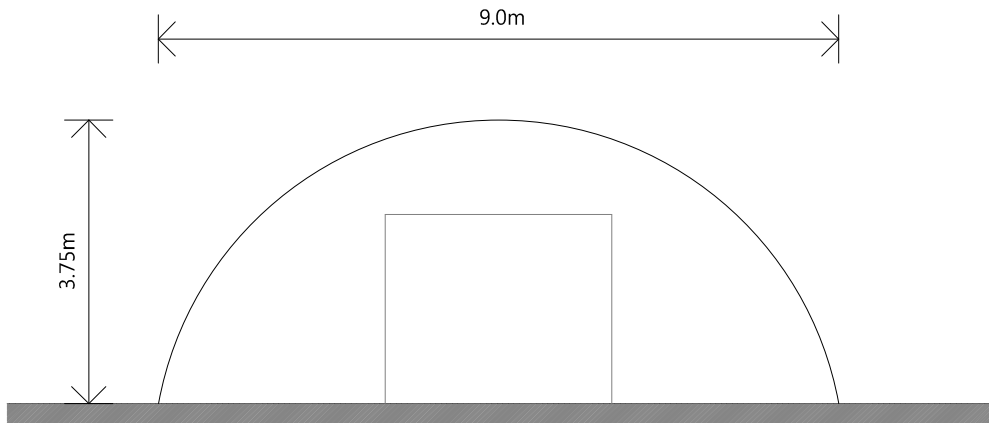

PROPOSED END ELEVATION

THIS DRAWING IS TO BE READ IN CONJUNCTION WITH ALL RELATED DRAWINGS. ALL DIMENSIONS MUST BE CHECKED AND VERIFIED ON SITE BEFORE COMMENCING ANY WORK OR PRODUCING SHOP DRAWINGS. THE ORIGINATOR SHOULD BE NOTIFIED IMMEDIATELY OF ANY DISCREPANCY. THIS DRAWING IS COPYRIGHT AND REMAINS THE PROPERTY ROGER PARRY & PARTNERS.

Rev	Description	Date	By
-	-	-	-



Residential - Agricultural - Commerical			
Project	Polytunnels		
Drawing Title	Proposed Plan & Elevations		
Location	Four Crosses Nursery Ltd, Elms Field, Domgay Road, Llanymynech, Powys, SY22 6SL		
Client	Mr & Mrs Swain		
Scale	1:100 @ A2		
Drawing No	82506 / GD / 100	Rev	-
Drawn By	NB	Date	2026/06/01

1 BERRIEW STREET, WELSHPOOL, POWYS,
SY21 7SQ
Tel: 01938 554499
E-mail: mail@rogerparry.net
Web address: www.rogerparry.net
Roger Parry & Partners LLP partnership no.00312203
Registered Office: 3 & 10 Oliver Court, Owen Business Park, Shrewbury, SY3 5AL.
Registered in England and Wales.
A list of members of the LLP is available at the above address.

